

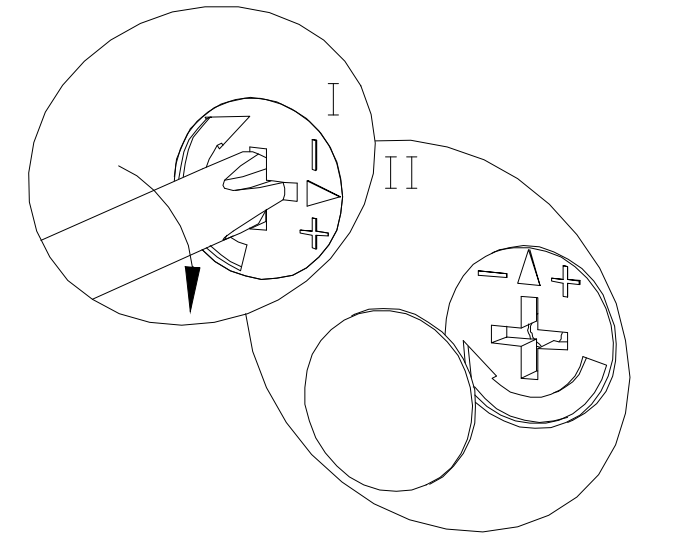
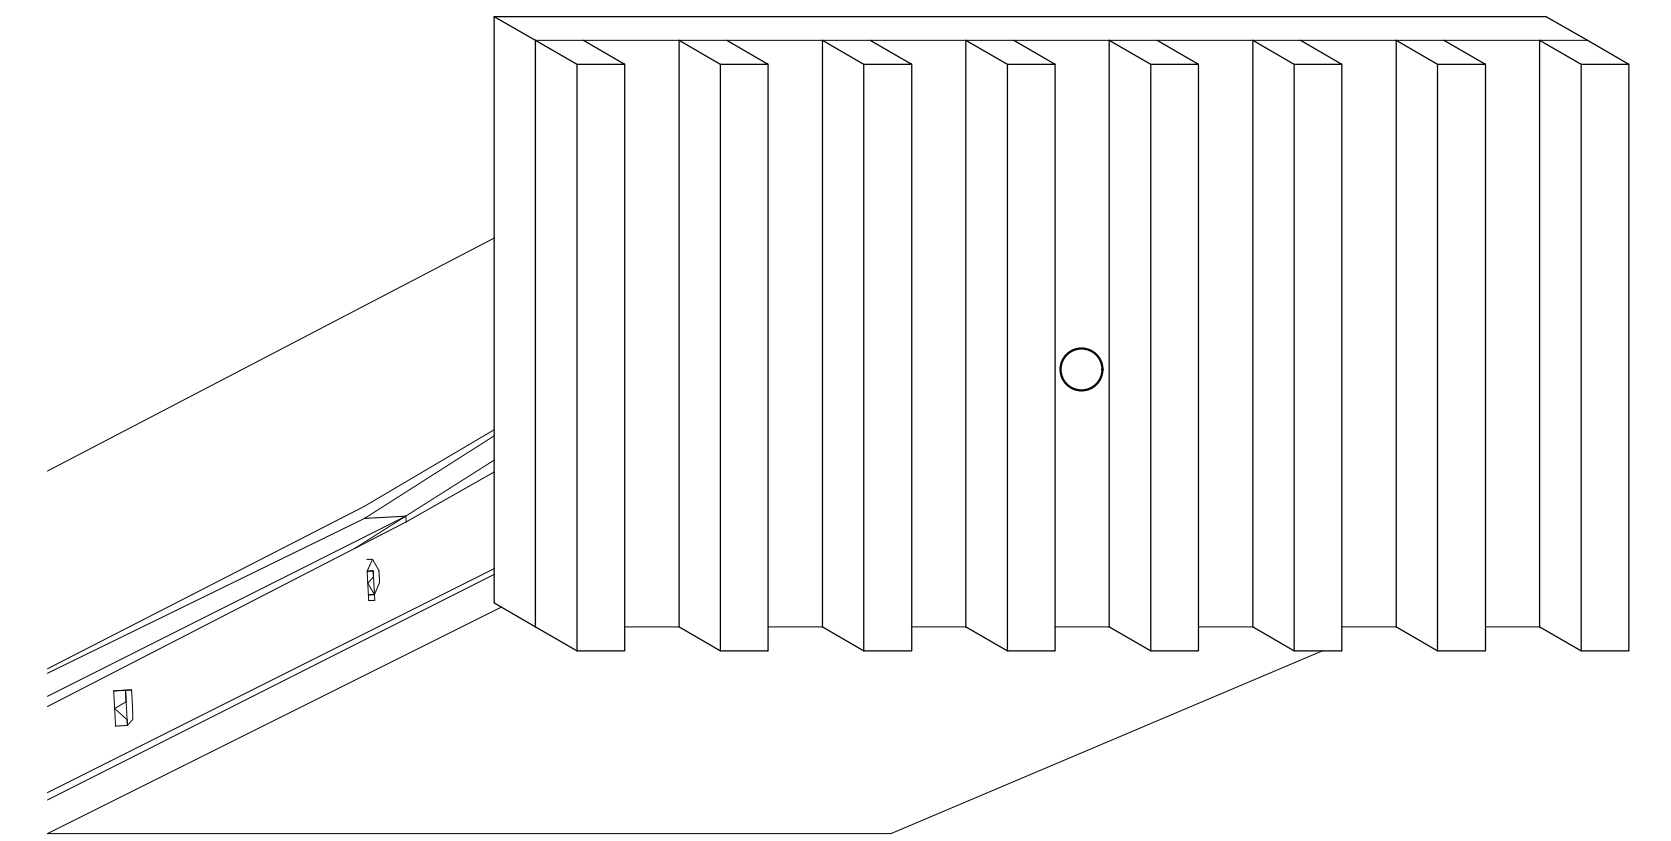


XII

ZŚ2
x 8

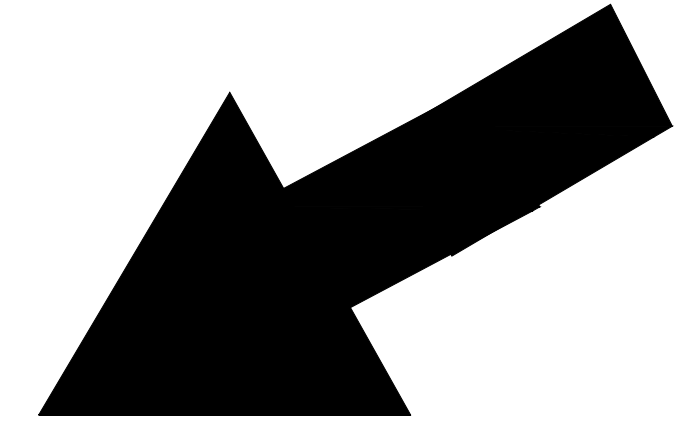



3.1

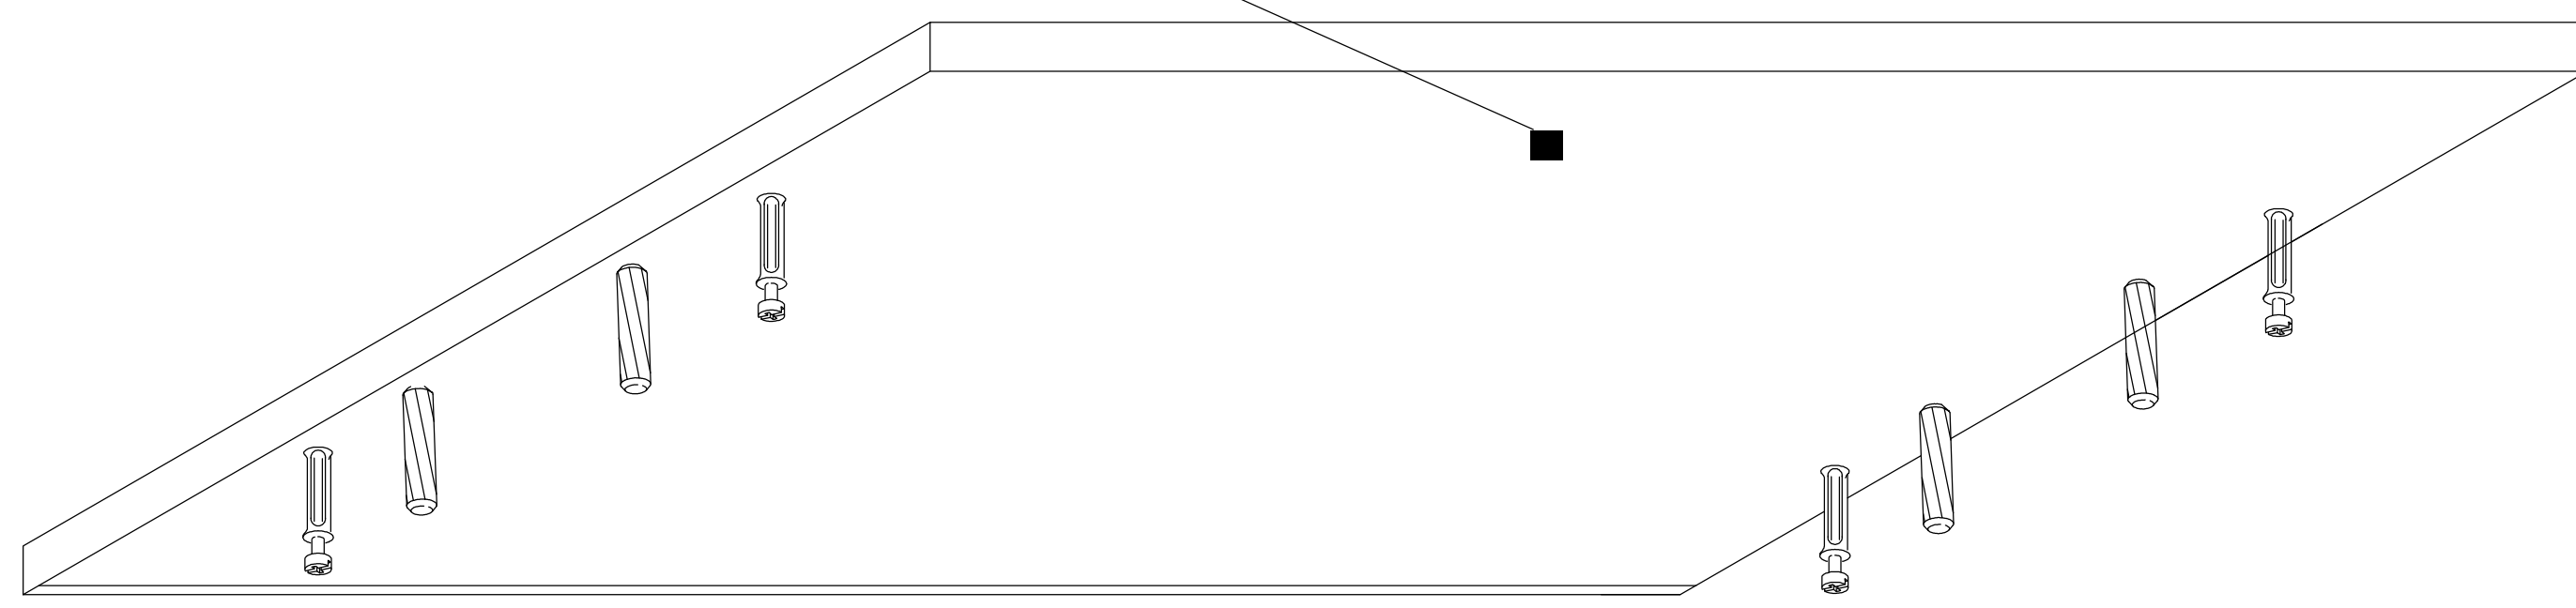

1.2

4.2


1.1

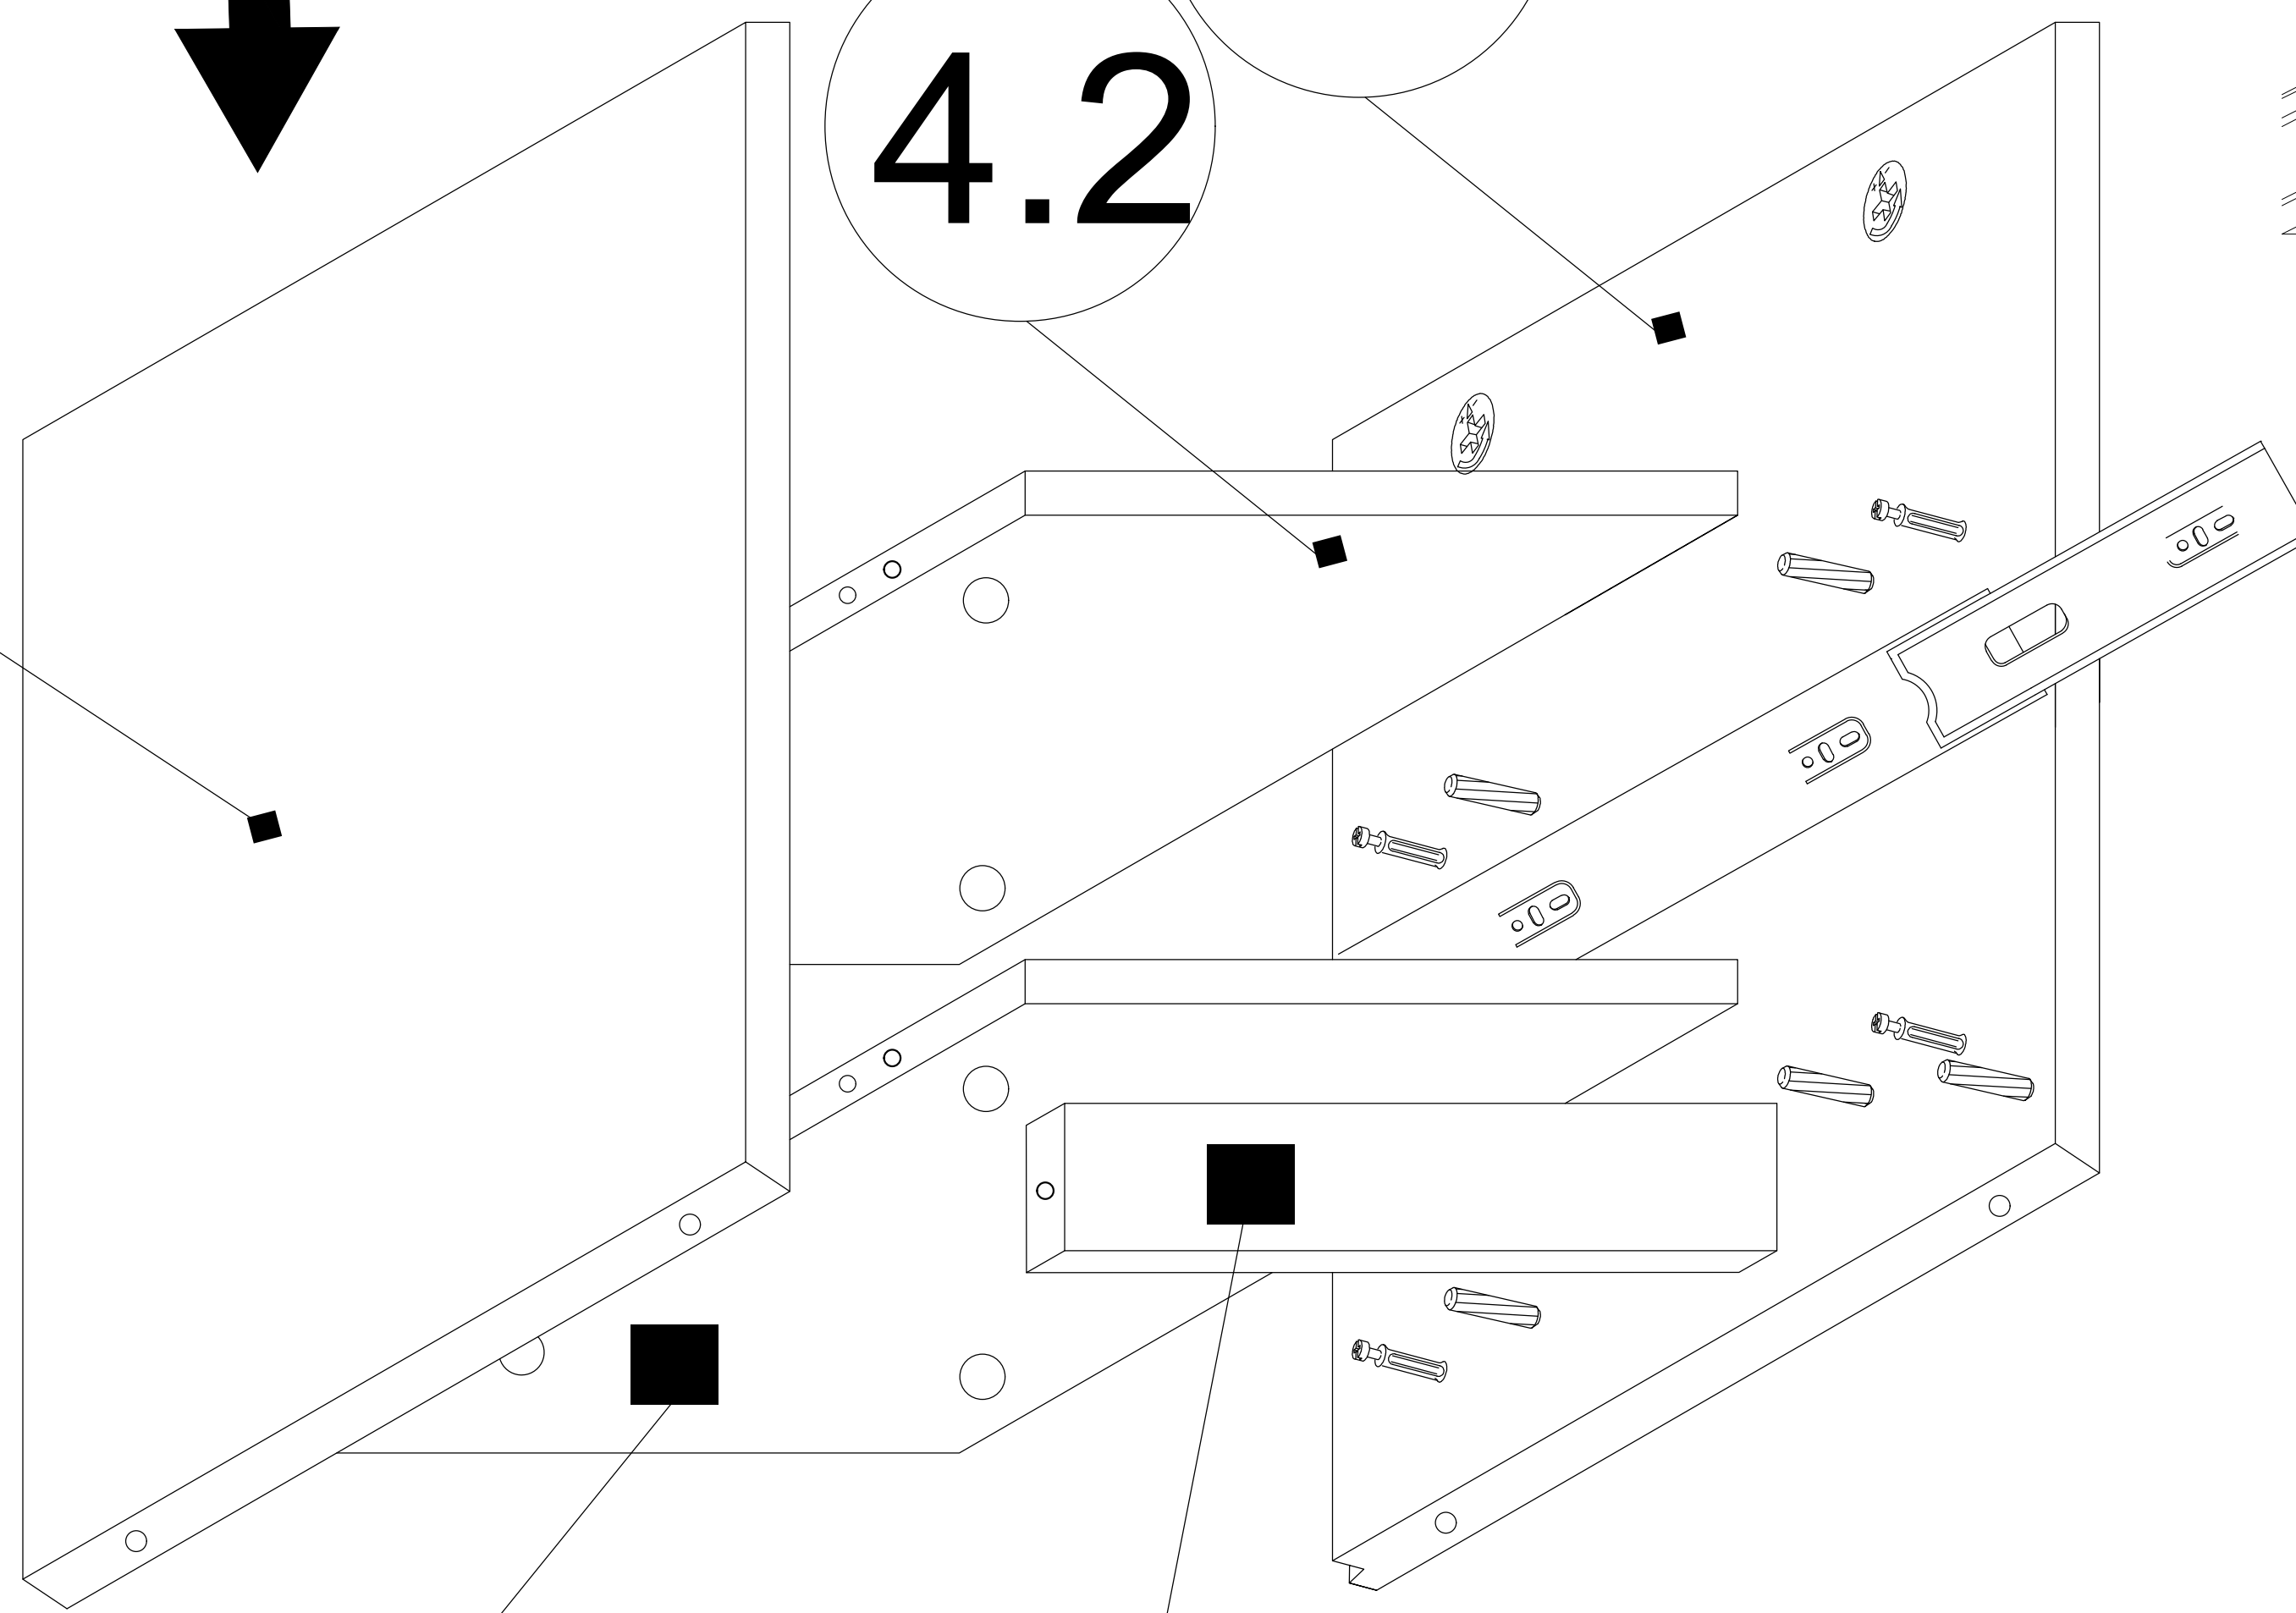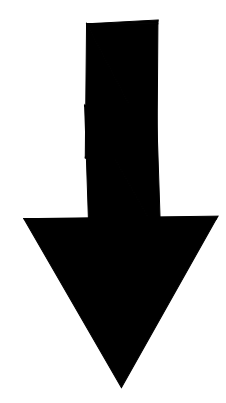

4.1

5.1

WYJMOWANIE
SZUFLADY

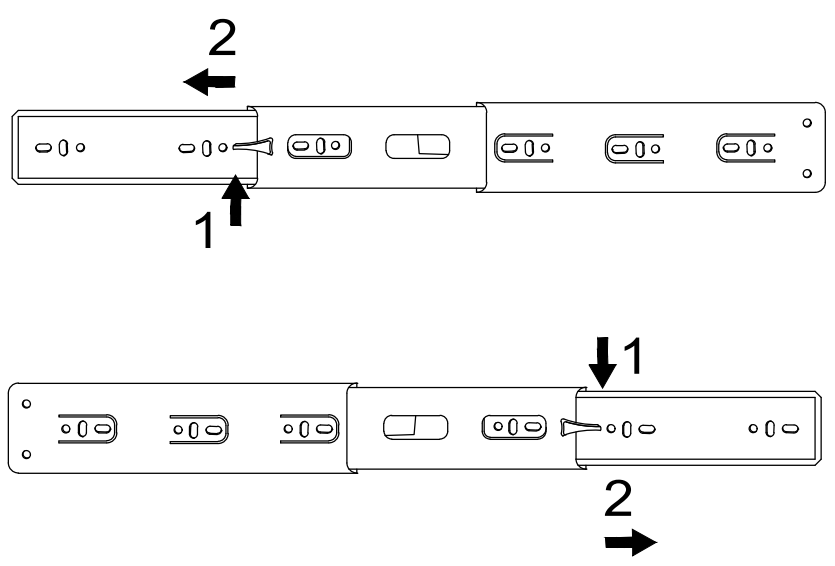

XIV

GW
x 40

9.1

90°

